




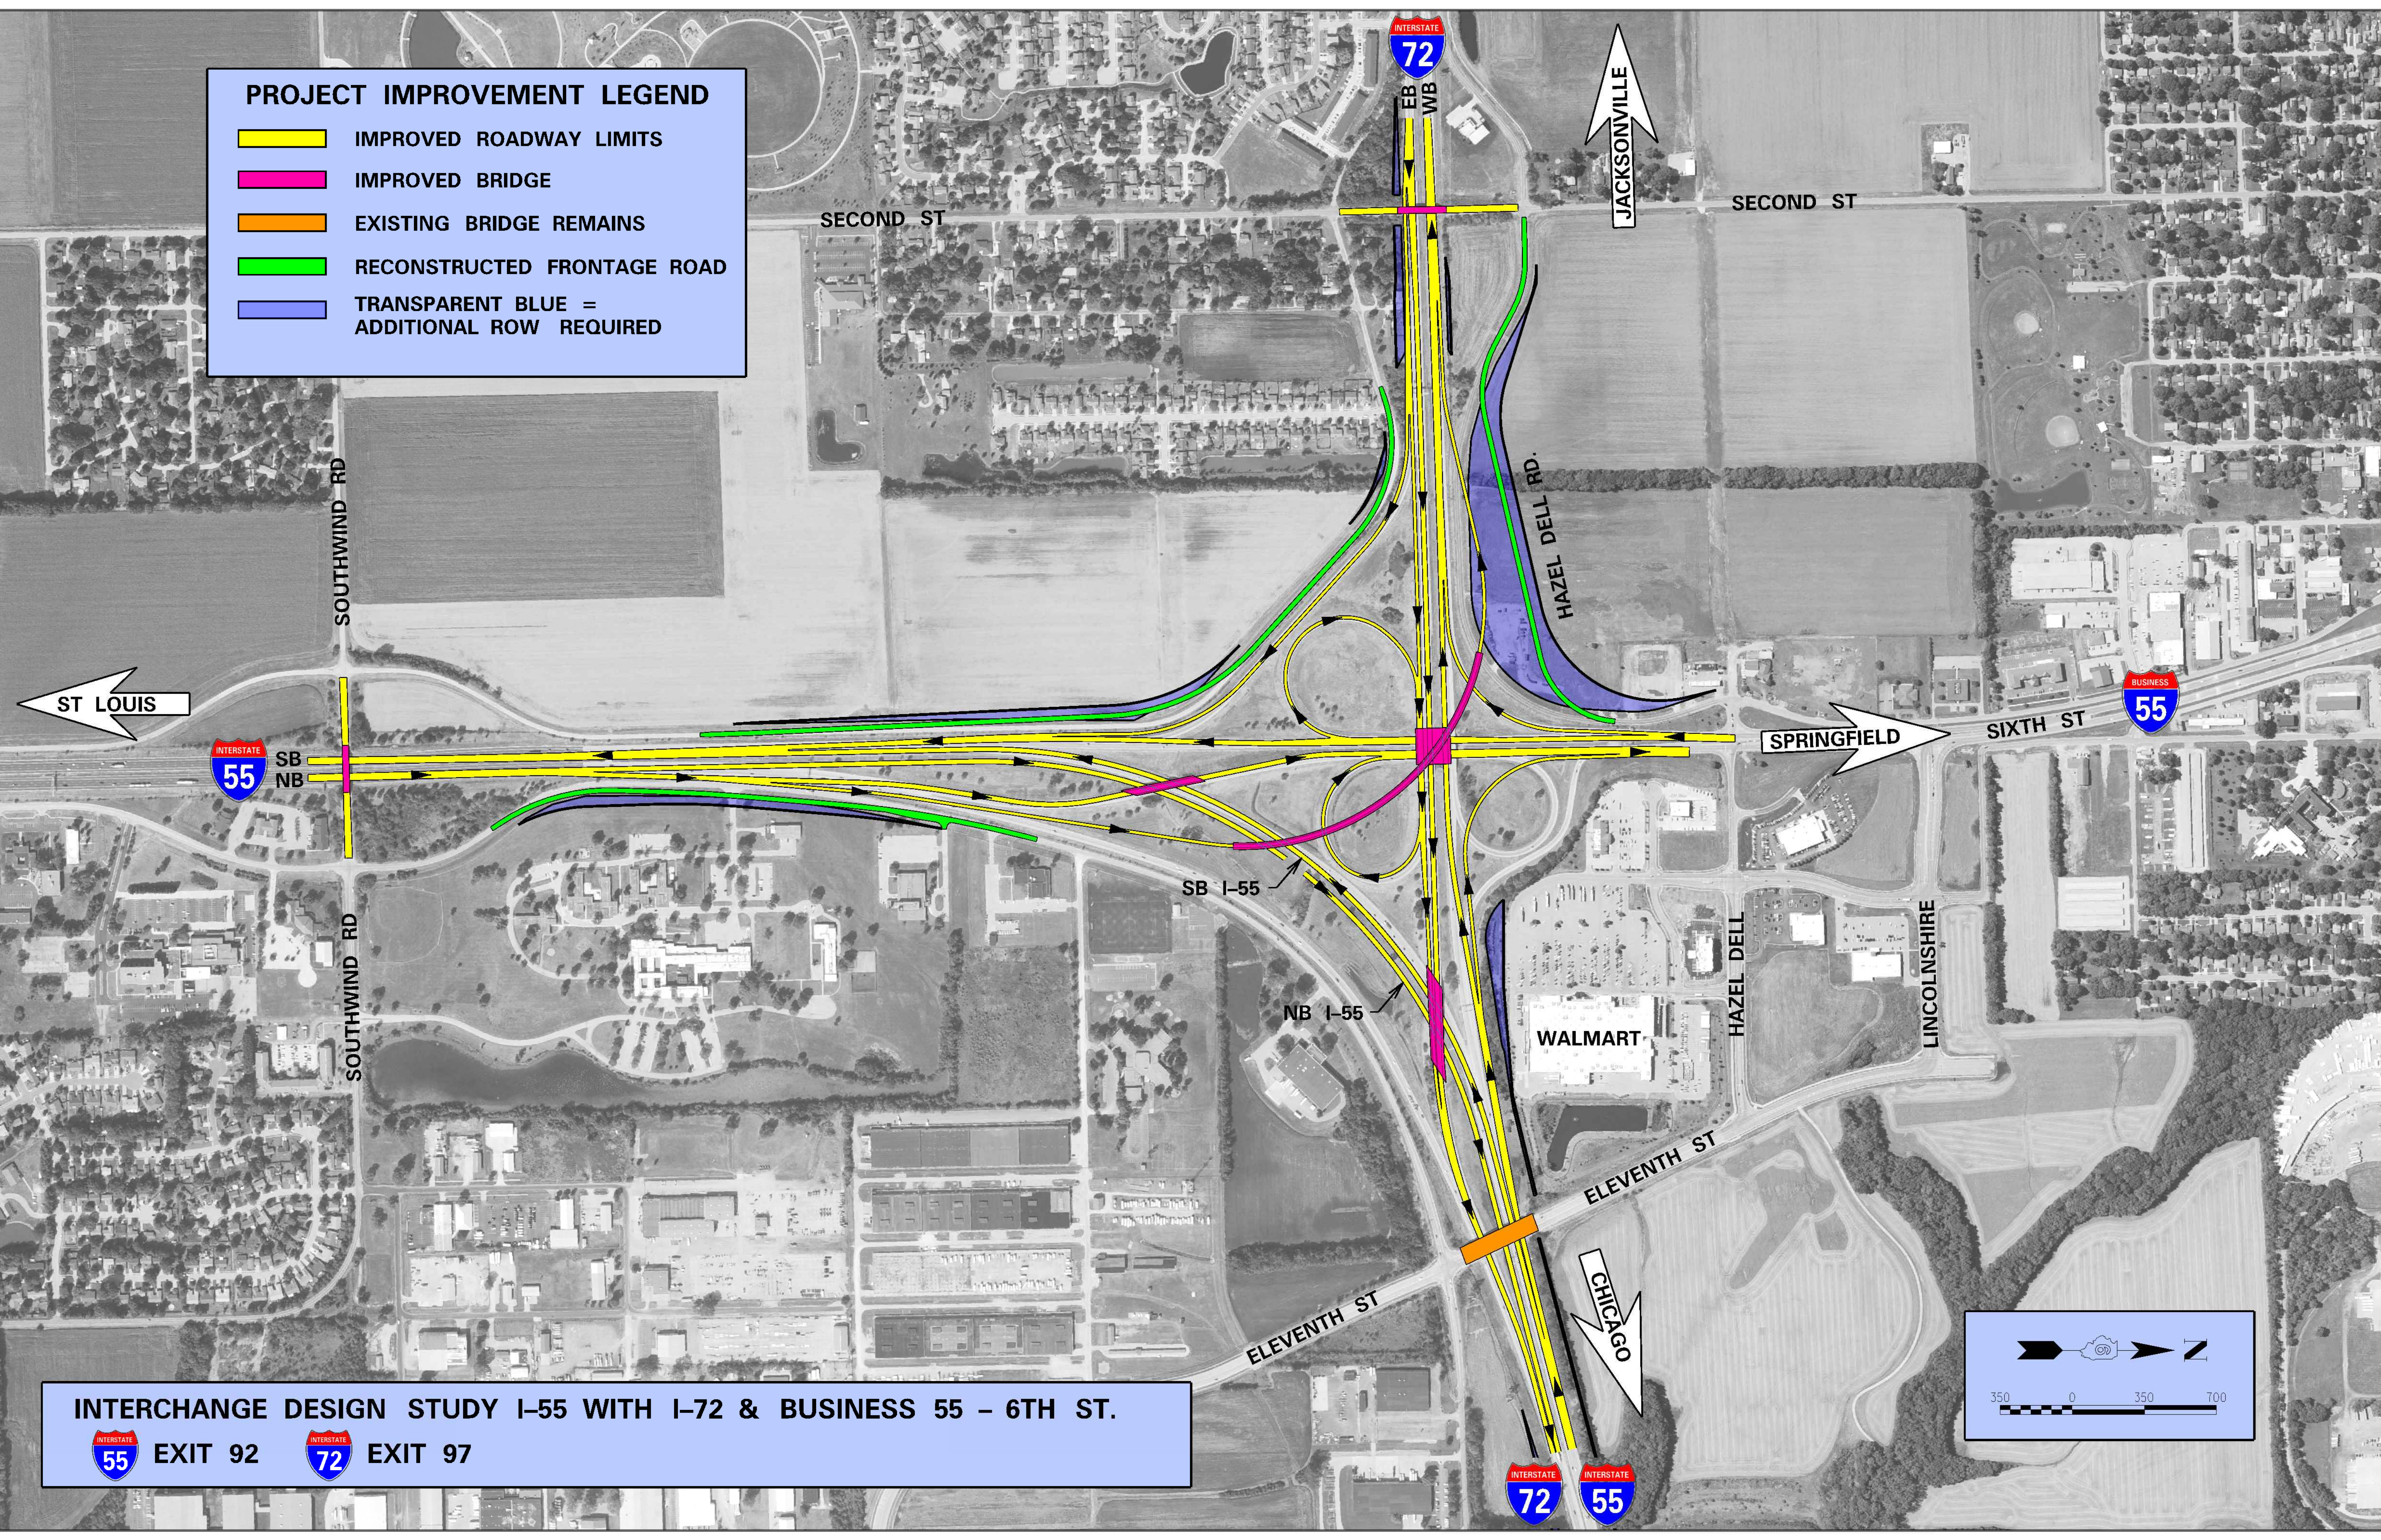




PROJECT IMPROVEMENT LEGEND

-  IMPROVED ROADWAY LIMITS
-  IMPROVED BRIDGE
-  EXISTING BRIDGE REMAINS
-  RECONSTRUCTED FRONTAGE ROAD
-  TRANSPARENT BLUE = ADDITIONAL ROW REQUIRED



INTERCHANGE DESIGN STUDY I-55 WITH I-72 & BUSINESS 55 - 6TH ST.

 EXIT 92  EXIT 97

