



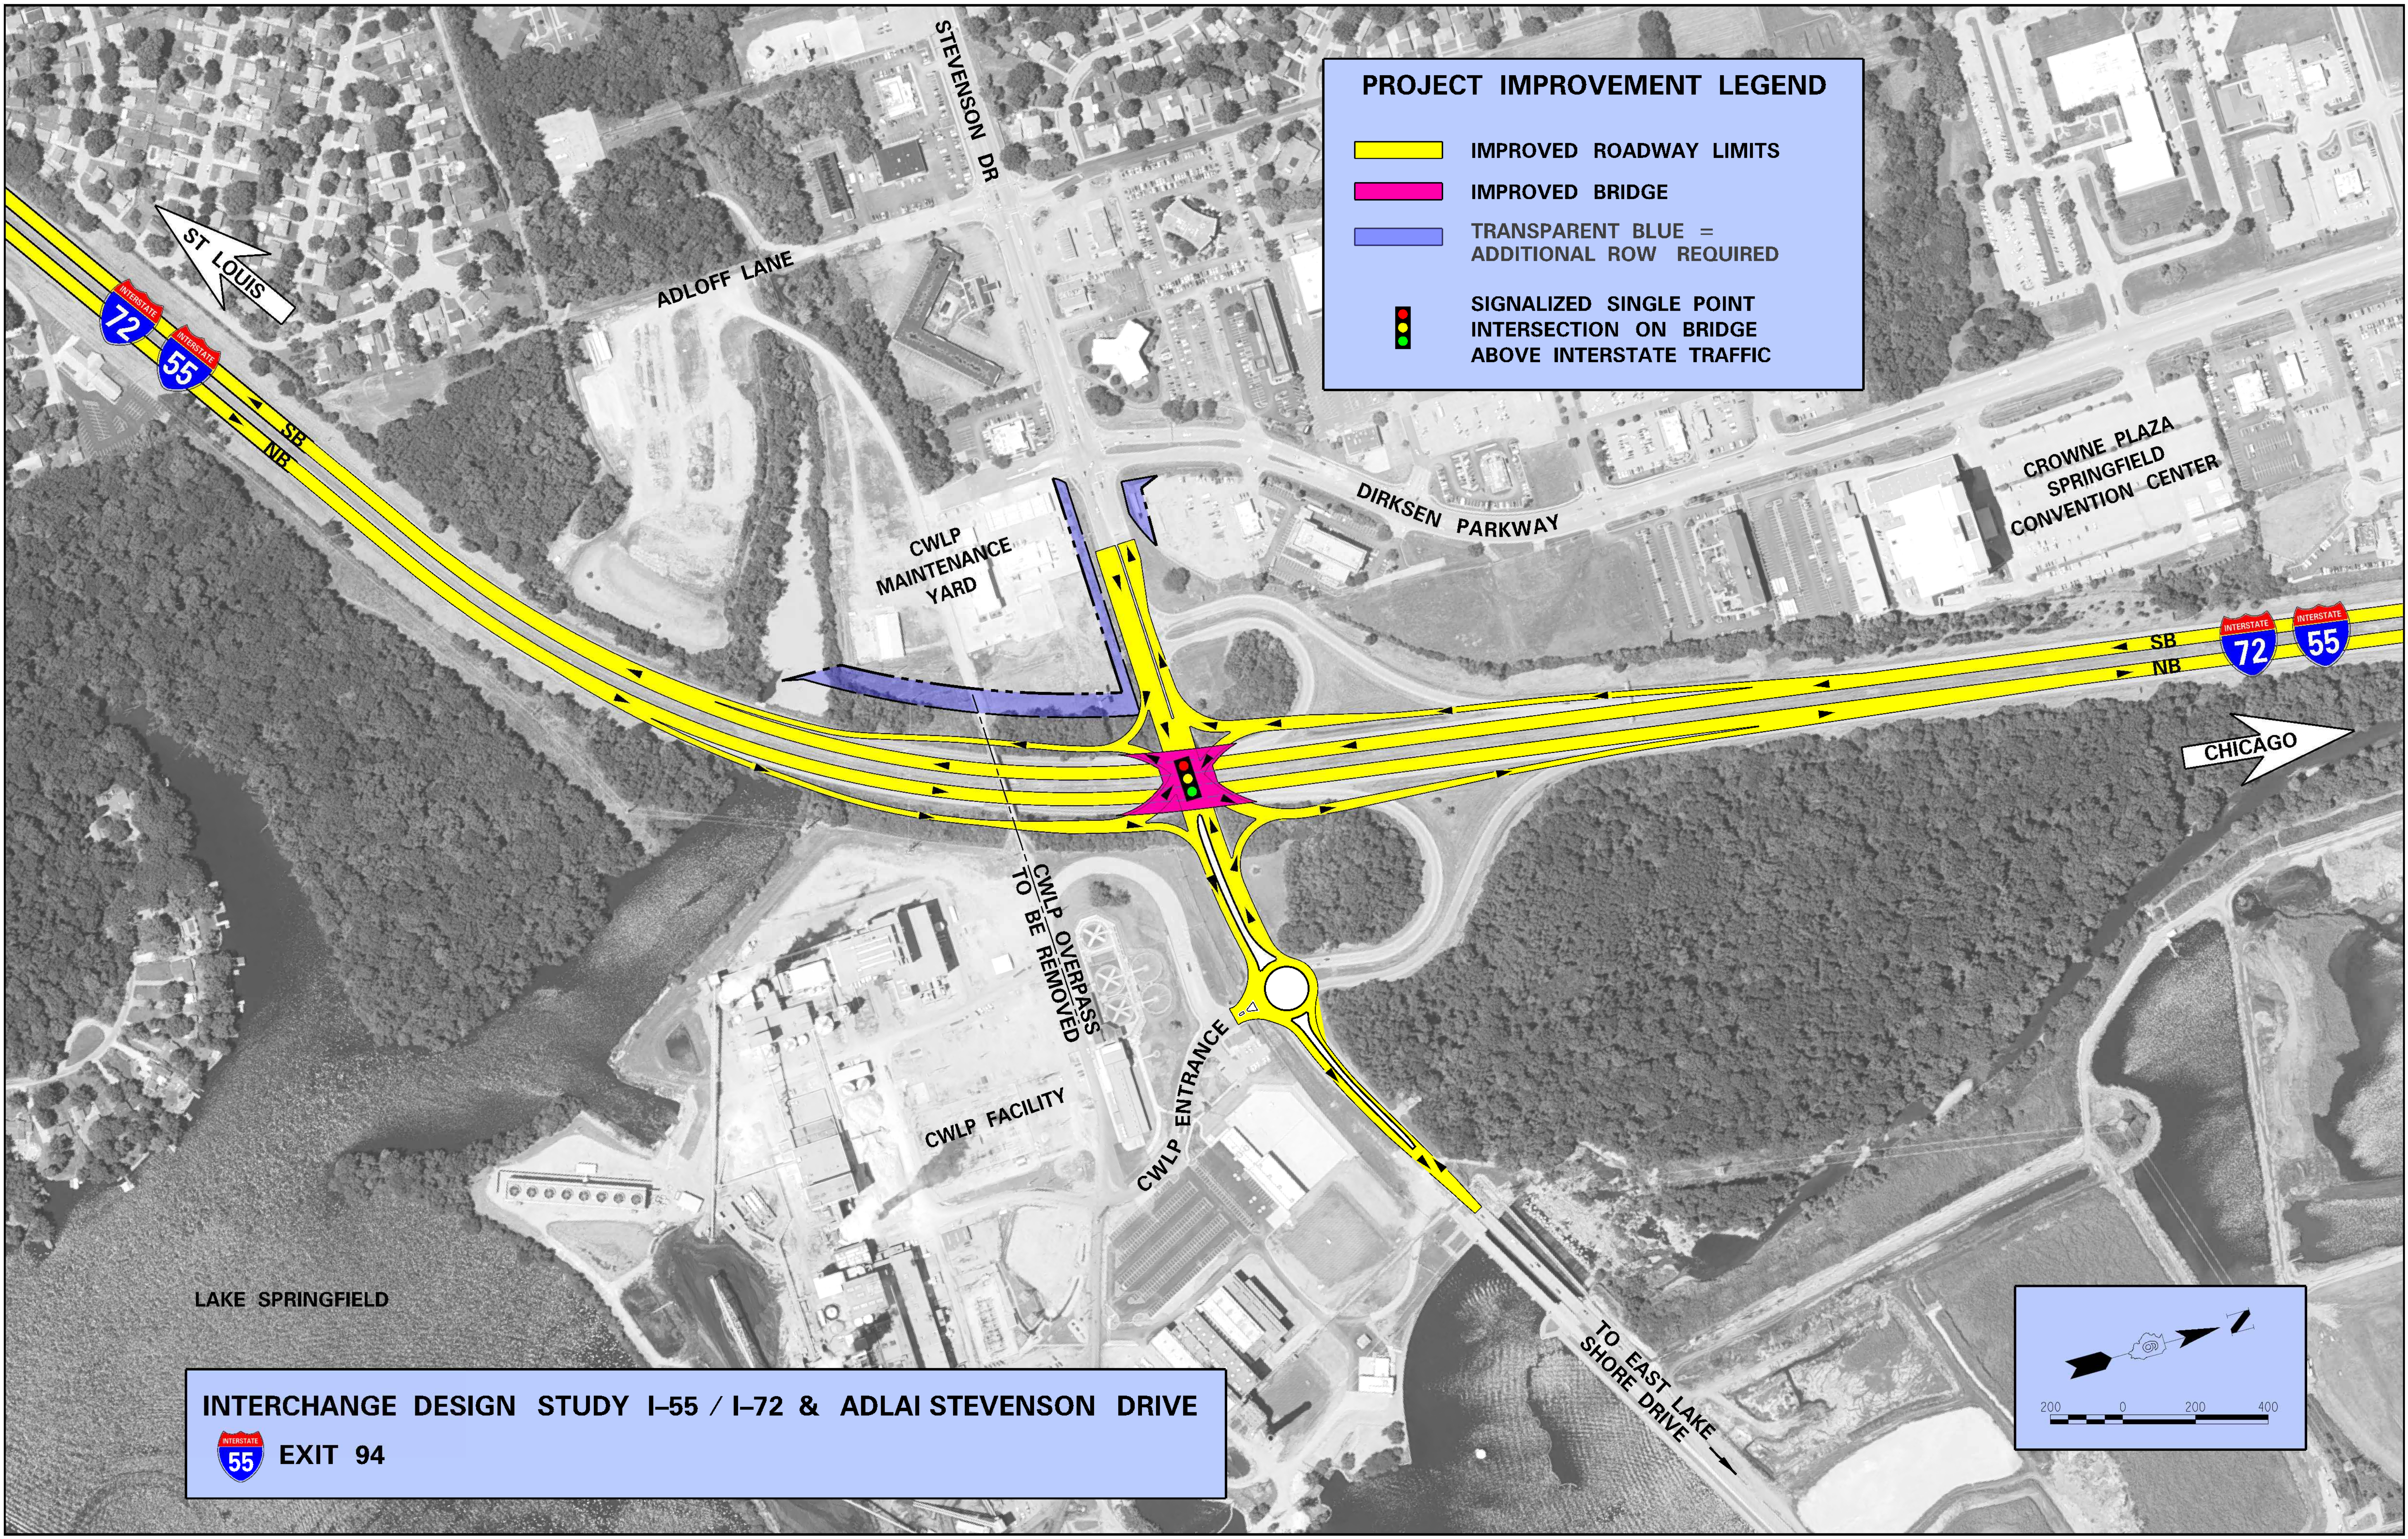



**PROJECT IMPROVEMENT LEGEND**

-  IMPROVED ROADWAY LIMITS
-  IMPROVED BRIDGE
-  TRANSPARENT BLUE = ADDITIONAL ROW REQUIRED
-  SIGNALIZED SINGLE POINT INTERSECTION ON BRIDGE ABOVE INTERSTATE TRAFFIC



LAKE SPRINGFIELD

**INTERCHANGE DESIGN STUDY I-55 / I-72 & ADLAI STEVENSON DRIVE**  
 **EXIT 94**

