
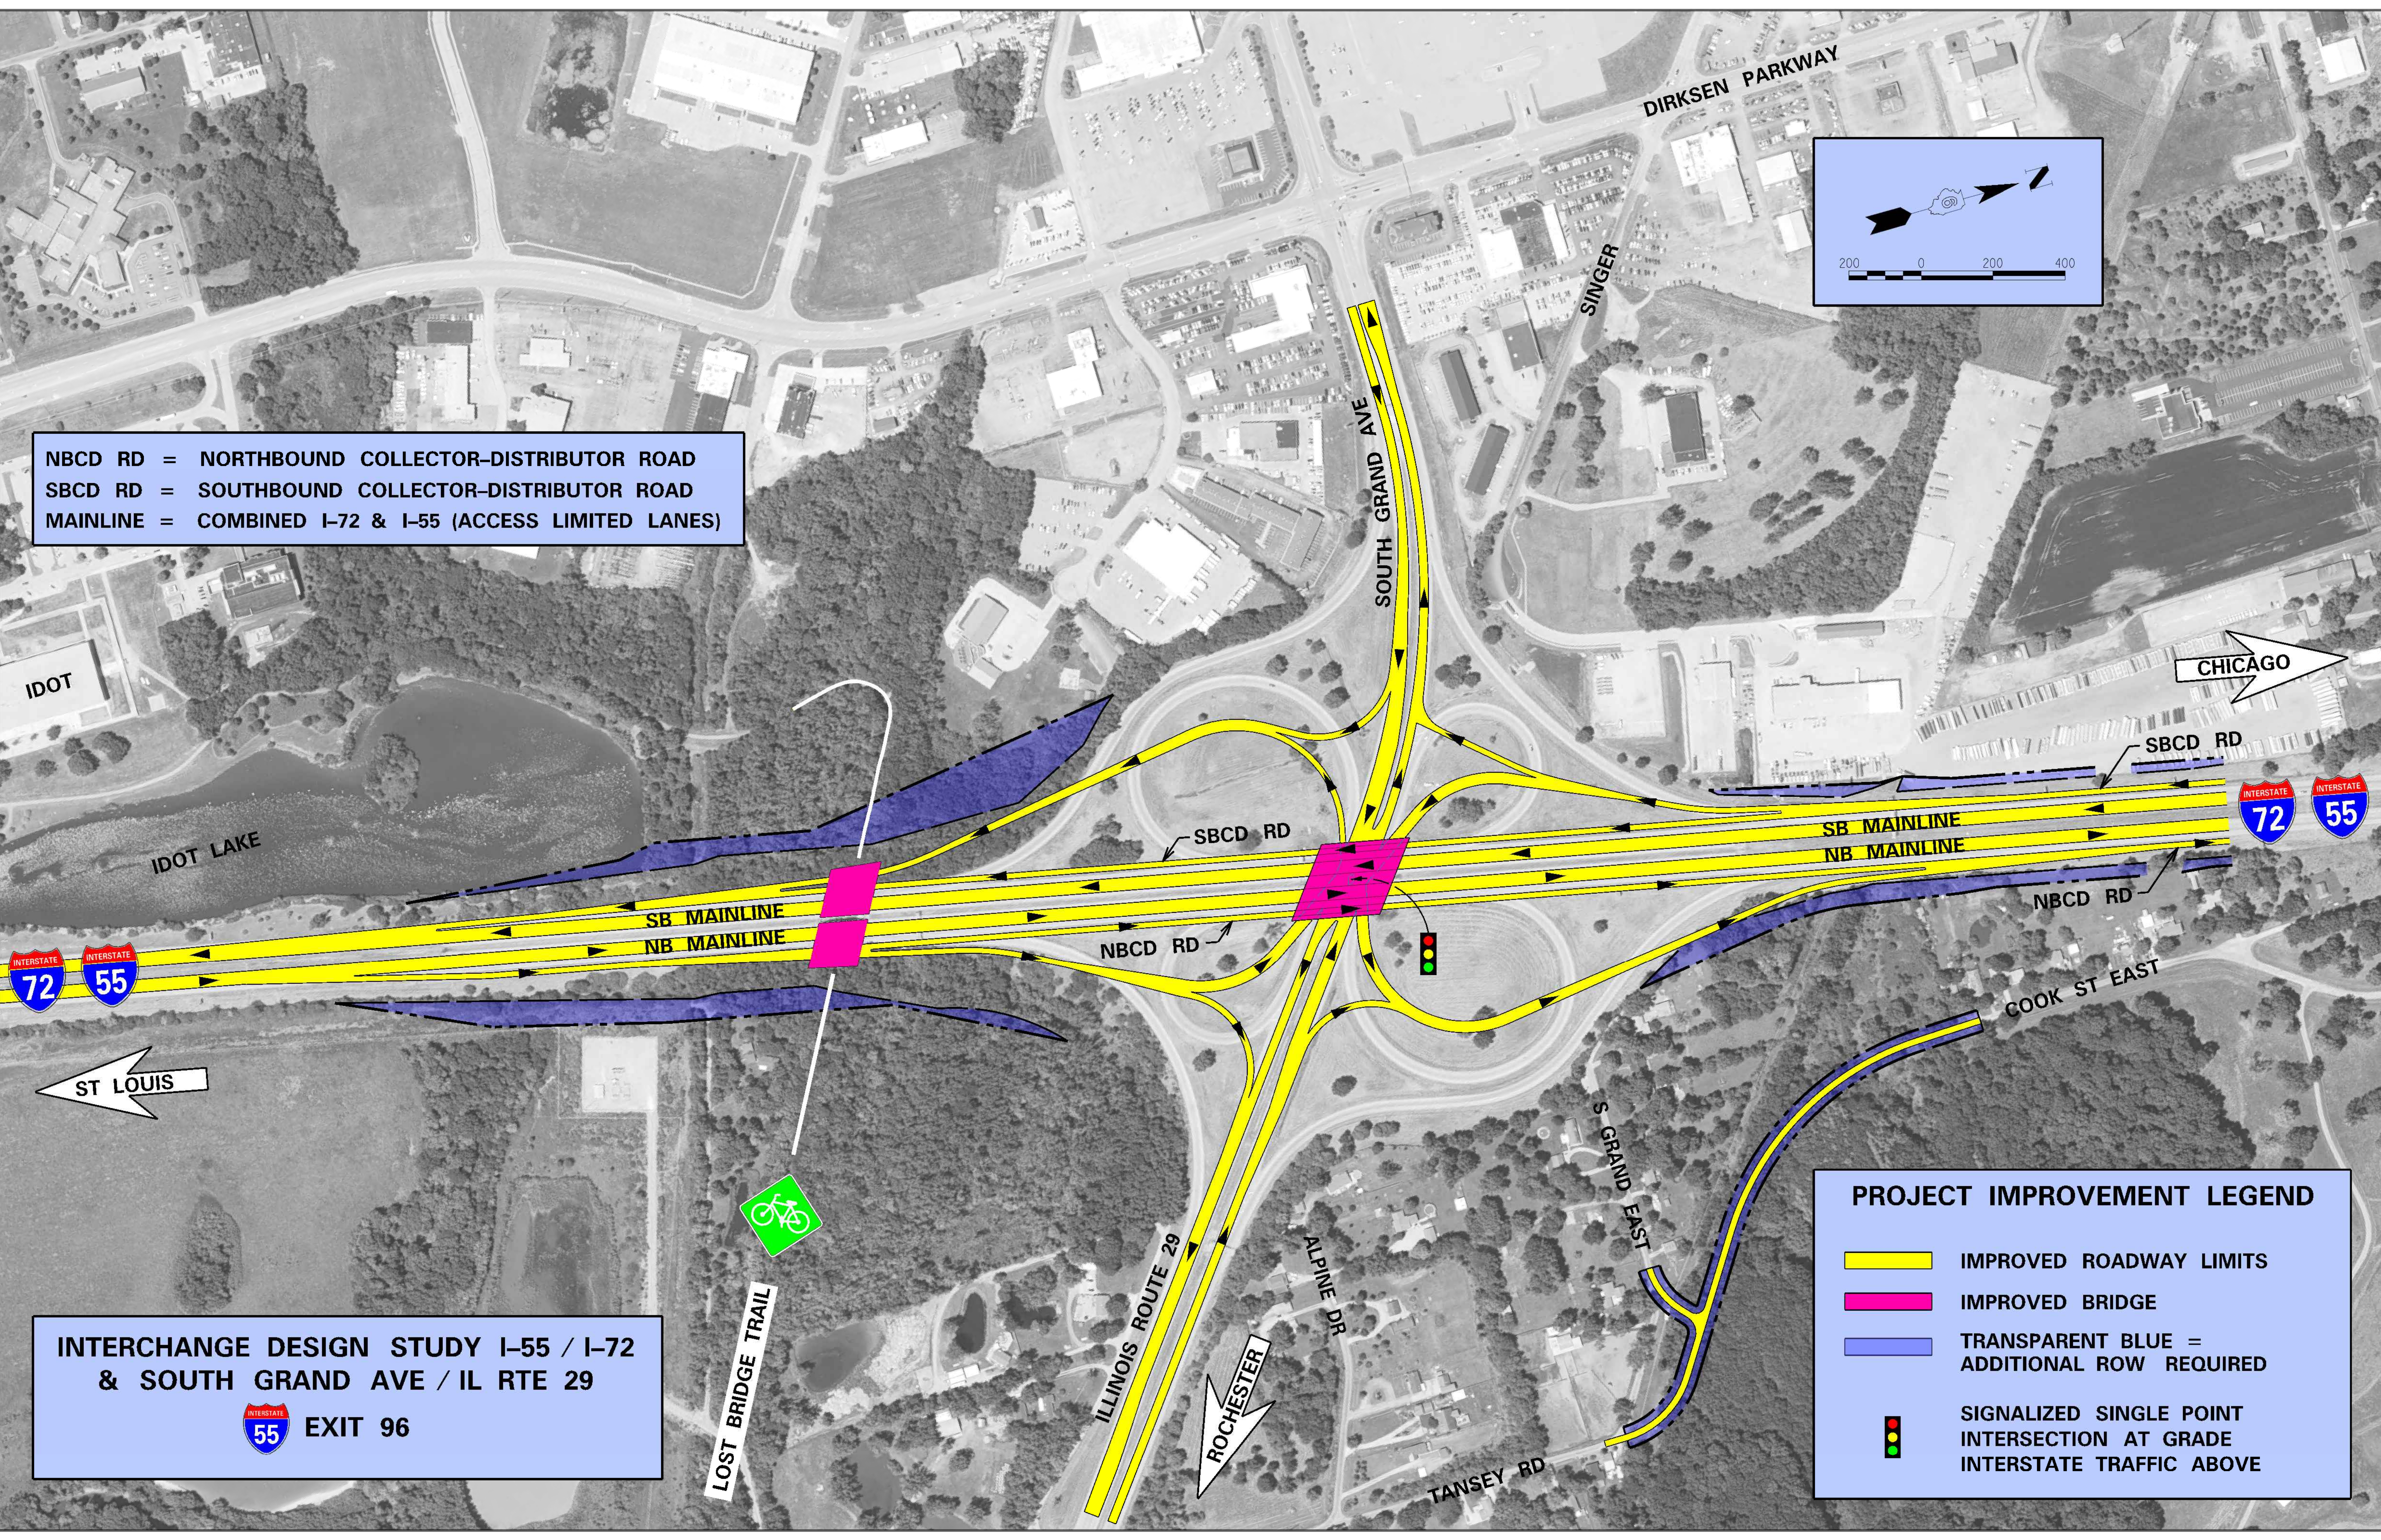


NBCD RD = NORTHBOUND COLLECTOR-DISTRIBUTOR ROAD
 SBCD RD = SOUTHBOUND COLLECTOR-DISTRIBUTOR ROAD
 MAINLINE = COMBINED I-72 & I-55 (ACCESS LIMITED LANES)

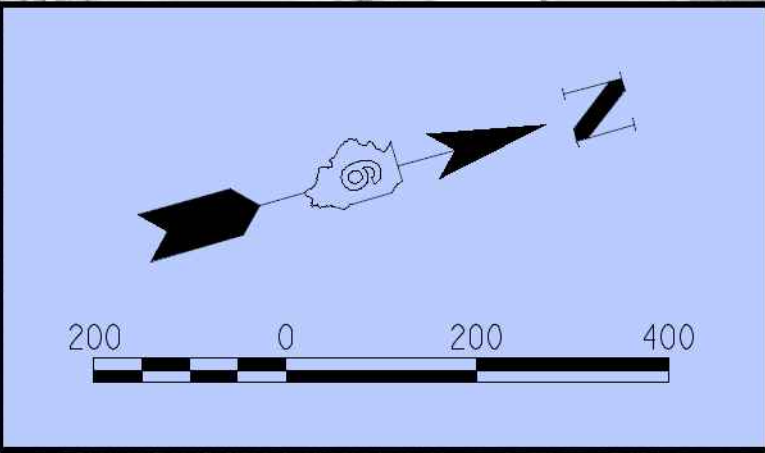

**INTERCHANGE DESIGN STUDY I-55 / I-72
 & SOUTH GRAND AVE / IL RTE 29**
 EXIT 96

PROJECT IMPROVEMENT LEGEND

- IMPROVED ROADWAY LIMITS
- IMPROVED BRIDGE
- TRANSPARENT BLUE = ADDITIONAL ROW REQUIRED
- SIGNALIZED SINGLE POINT INTERSECTION AT GRADE INTERSTATE TRAFFIC ABOVE

LOST BRIDGE TRAIL